
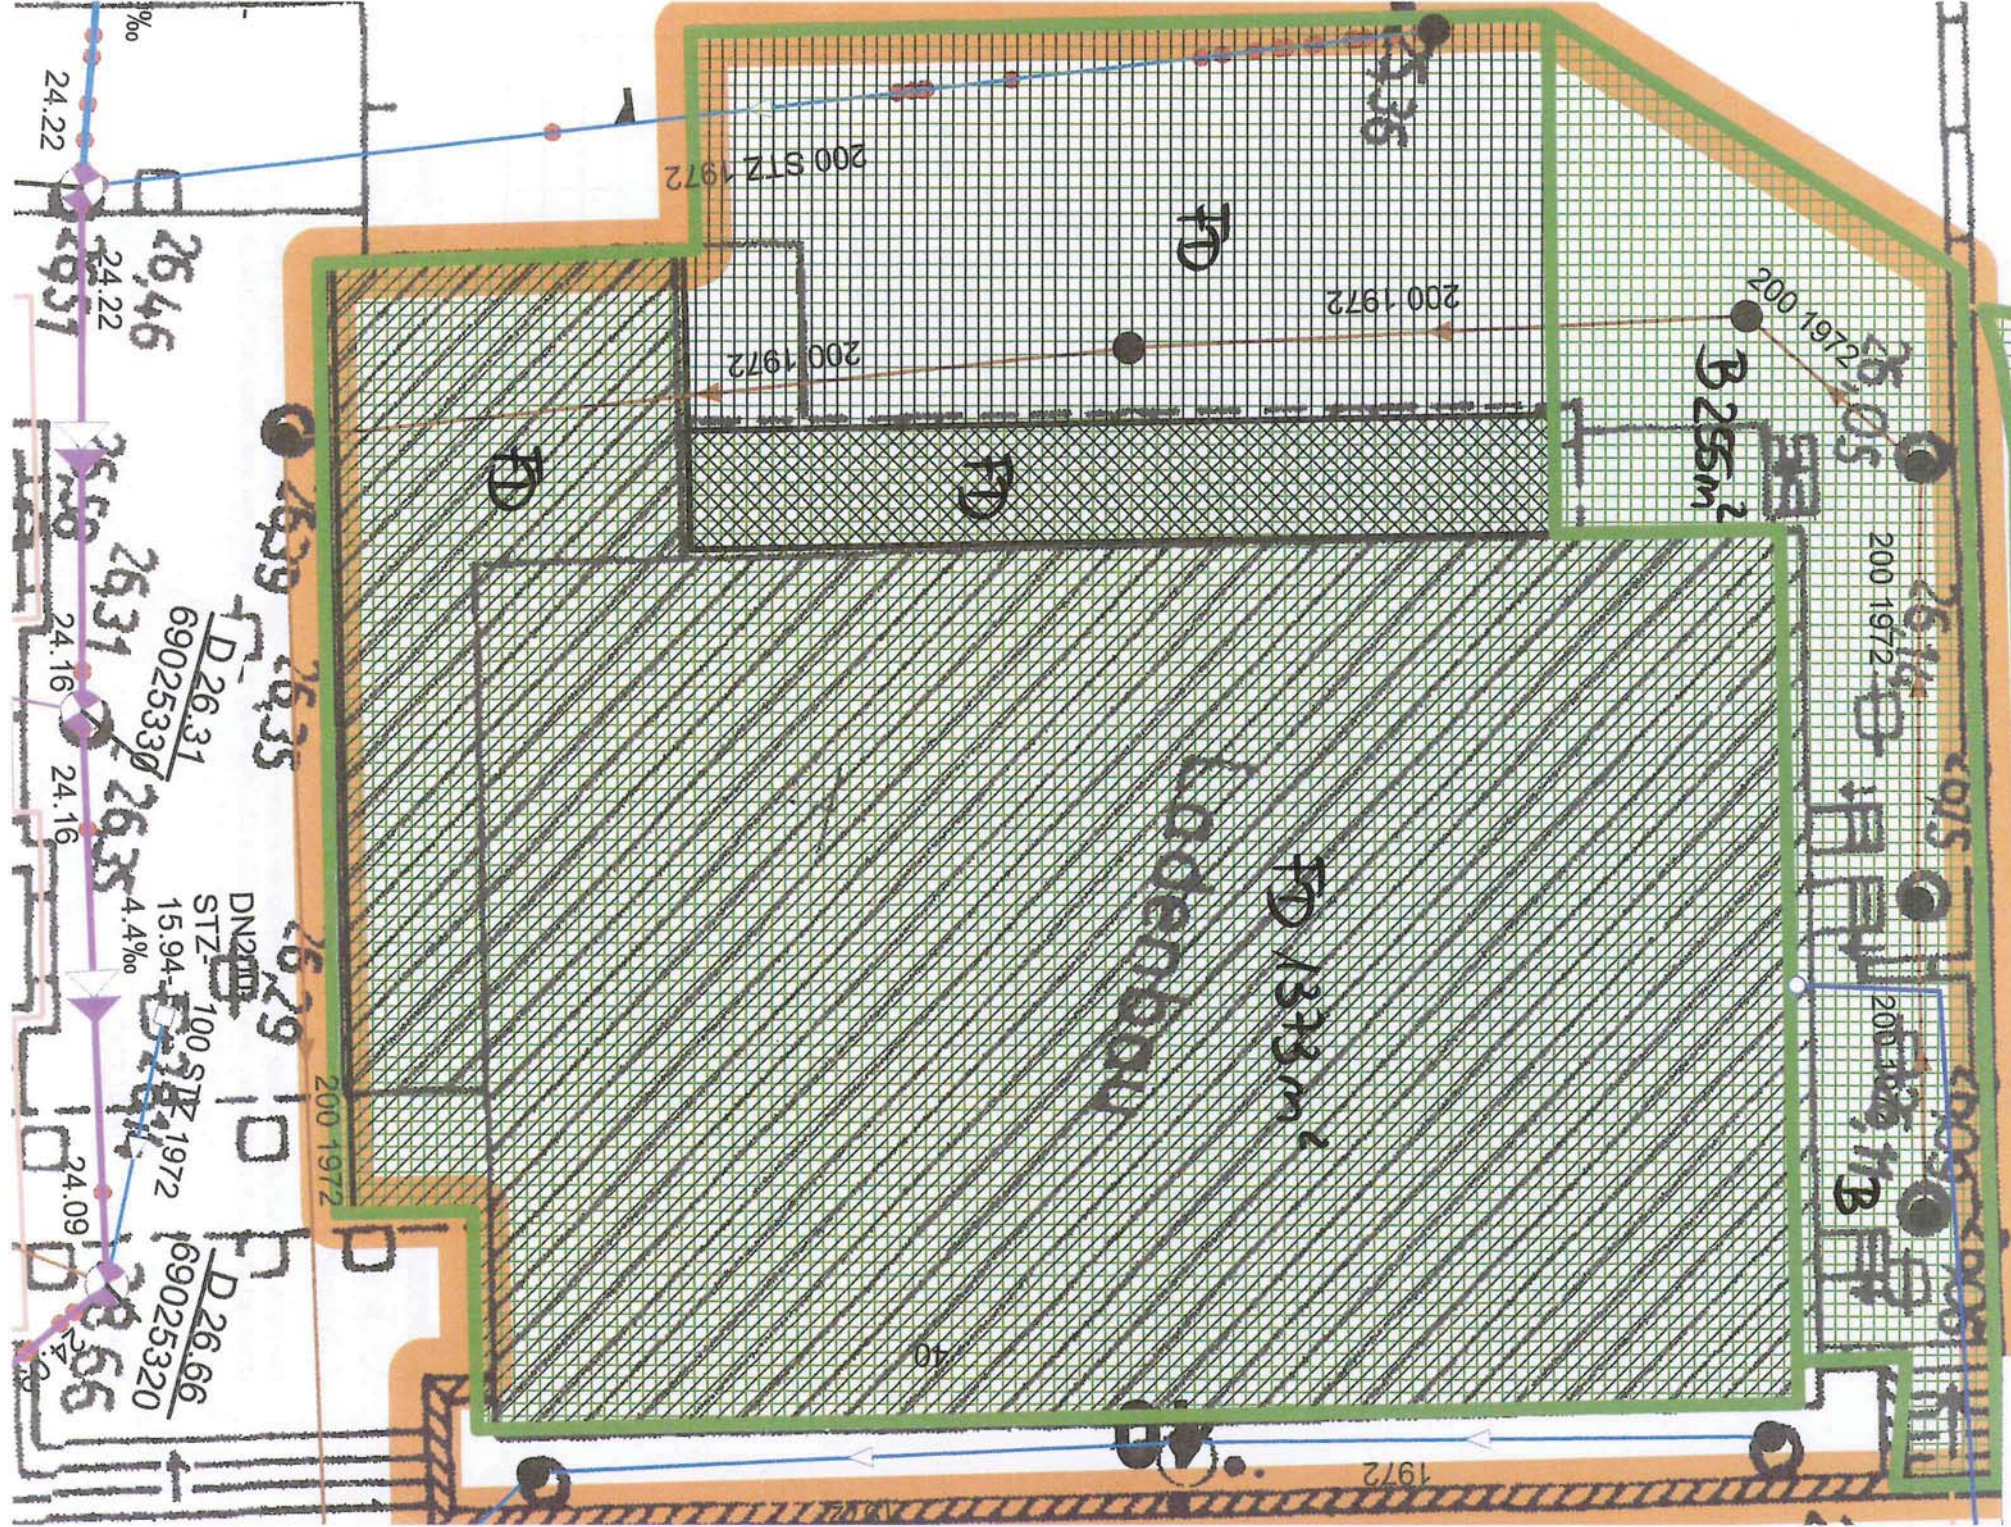


Poetensteig

200 AZ 1987

200 AZ 1987

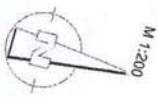

1972

200 STZ 1972

200 1972

200 1972

B 255m²

200 1972

200 1972

200 1972

D 26.31
69025330

DN 200
STZ 100
15.94
4.4%
1972

D 26.66
69025320

24.22

26.46
24.22
26.31

24.16

24.16

24.09

24.00

%